



**MDL 102186 E**  
**( 8.5' X 15.5' )**  
**102186 S + IEP 102186**

All 40" Standard and 35.5" IEP wall components are interchangeable:

- 40" Standard & 35.5" IEP solid wall
- 40" Standard & 35.5" IEP wall with window
- 40" Standard & 35.5" IEP wall with ventilation
- 40" Standard & 35.5" IEP wall with door

Top-Down represents typical configuration

Enlarged view of corner seam seals

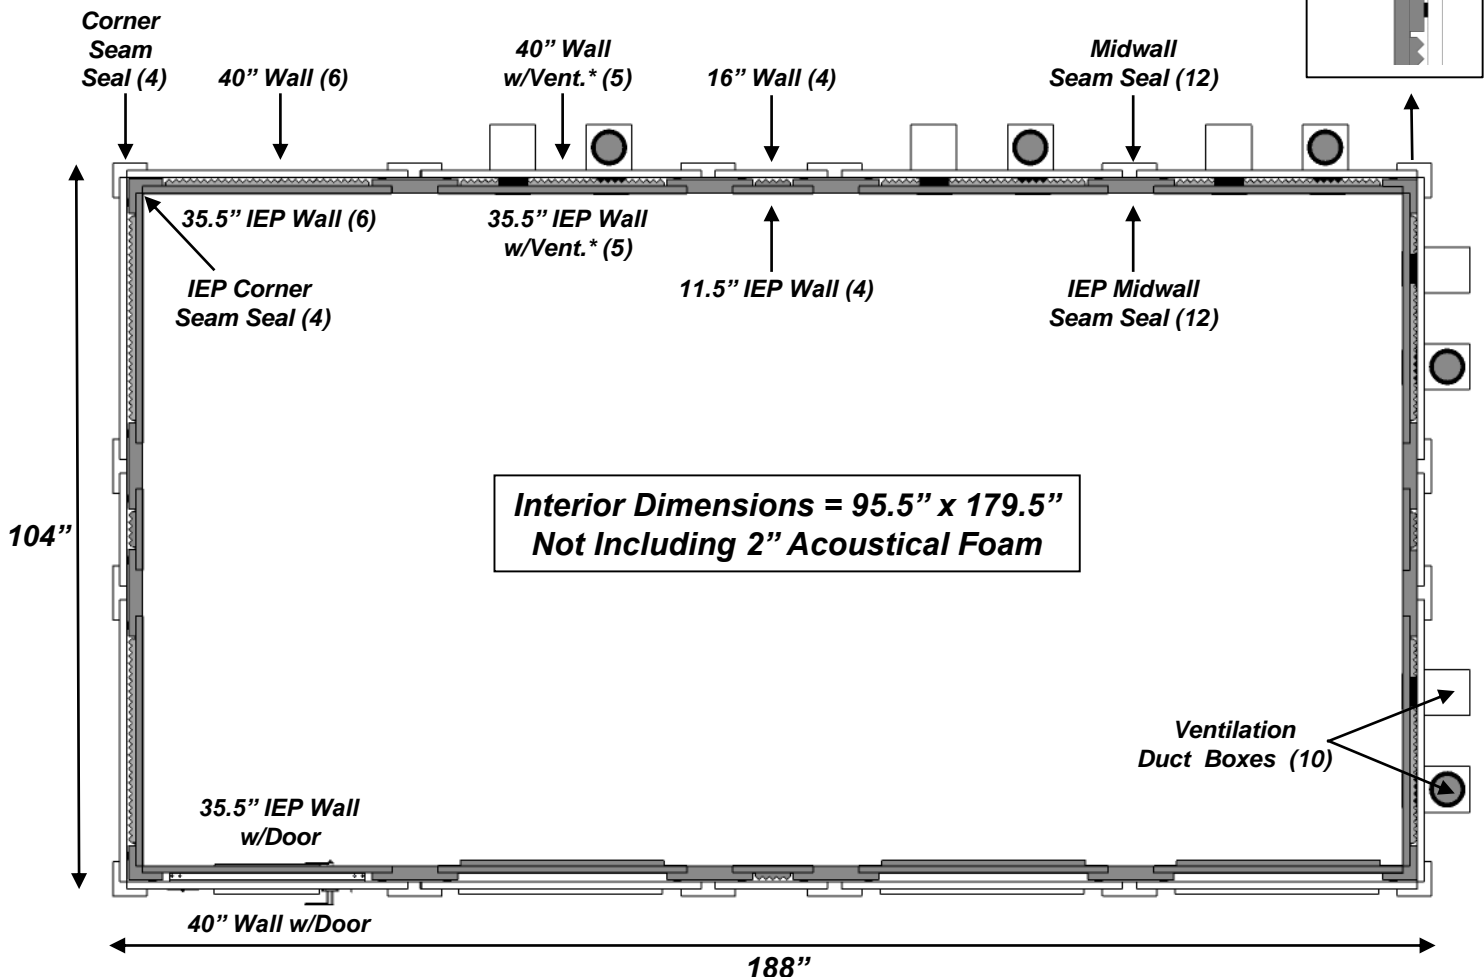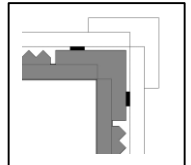

\* Duct boxes protrude 5.5" past exterior dimensions. Diagram reflects S model with IEP (Isolation Enhancement Package) installed.