



MDL 102126 E
(8.5' X 10.5')
102126 S + IEP 102126

All 40" Standard and 35.5" IEP wall components are interchangeable:

- 40" Standard & 35.5" IEP solid wall
- 40" Standard & 35.5" IEP wall with window
- 40" Standard & 35.5" IEP wall with ventilation
- 40" Standard & 35.5" IEP wall with door

Top-Down represents typical configuration

Enlarged view of corner seam seals

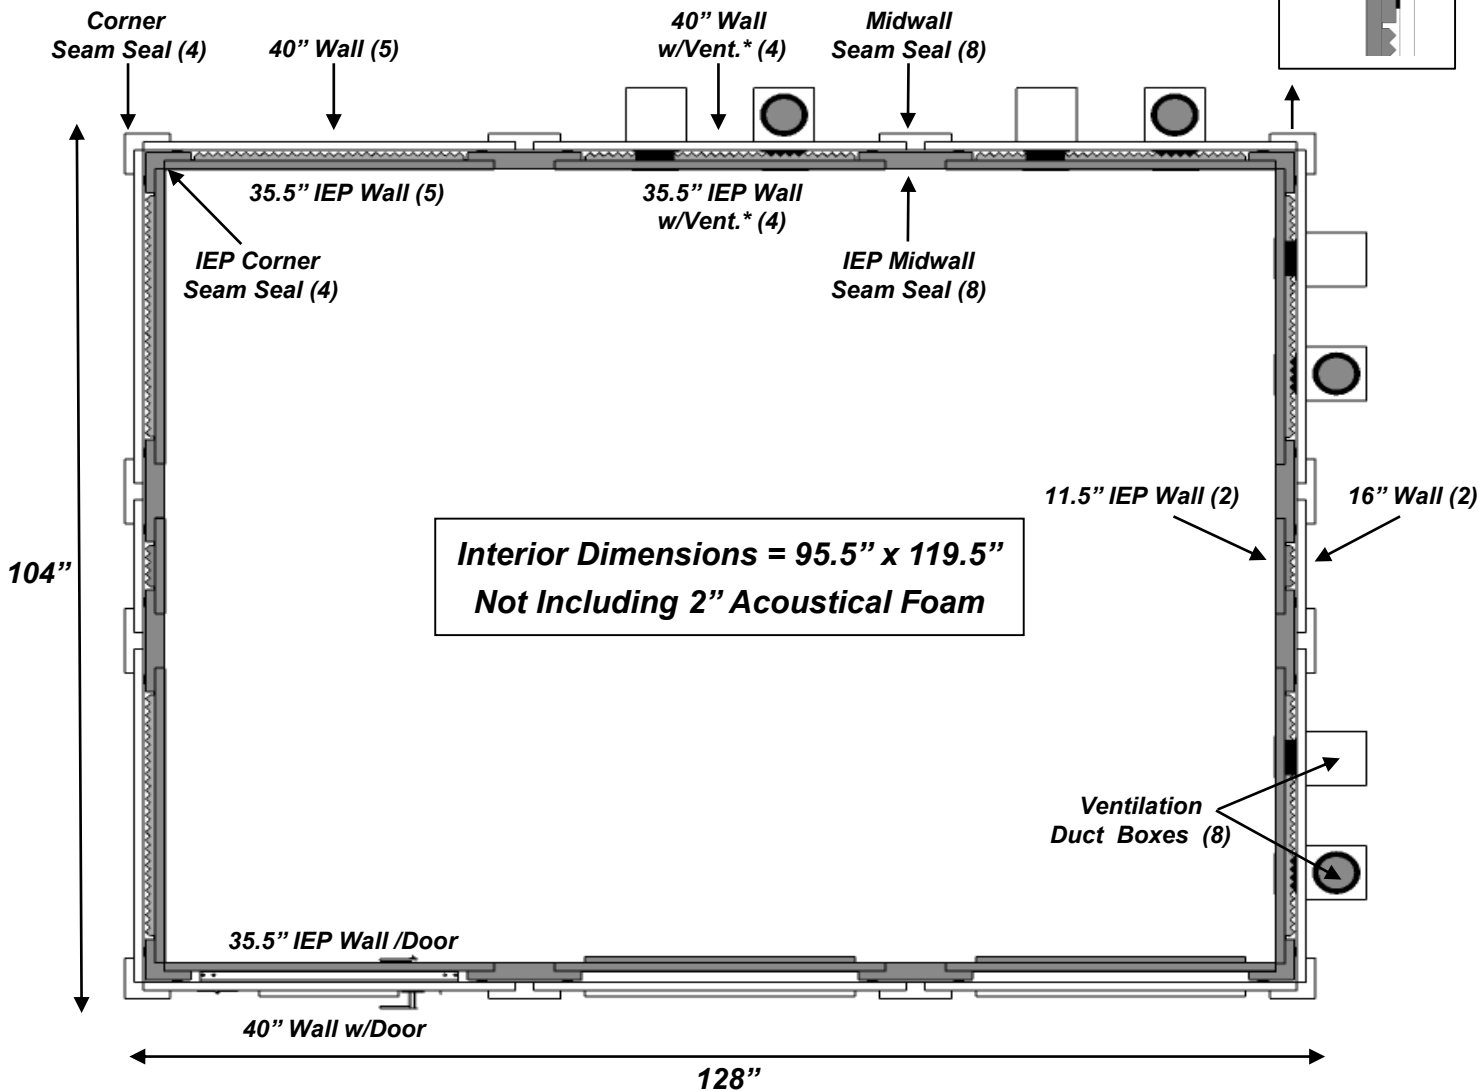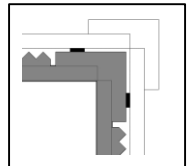

* Duct boxes protrude 5.5" past exterior dimensions. Diagram reflects S model with IEP (Isolation Enhancement Package) installed.