


MDL 4260 E
(3.5' X 5')
4260 S + IEP 4260


All 40" Standard and 35.5" IEP wall components are interchangeable:

- 40" Standard & 35.5" IEP solid wall
- 40" Standard & 35.5" IEP wall with window
- 40" Standard & 35.5" IEP wall with ventilation
- 40" Standard & 35.5" IEP wall with door

Enlarged view of corner seam seals

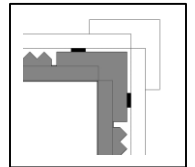

Top-Down represents typical configuration

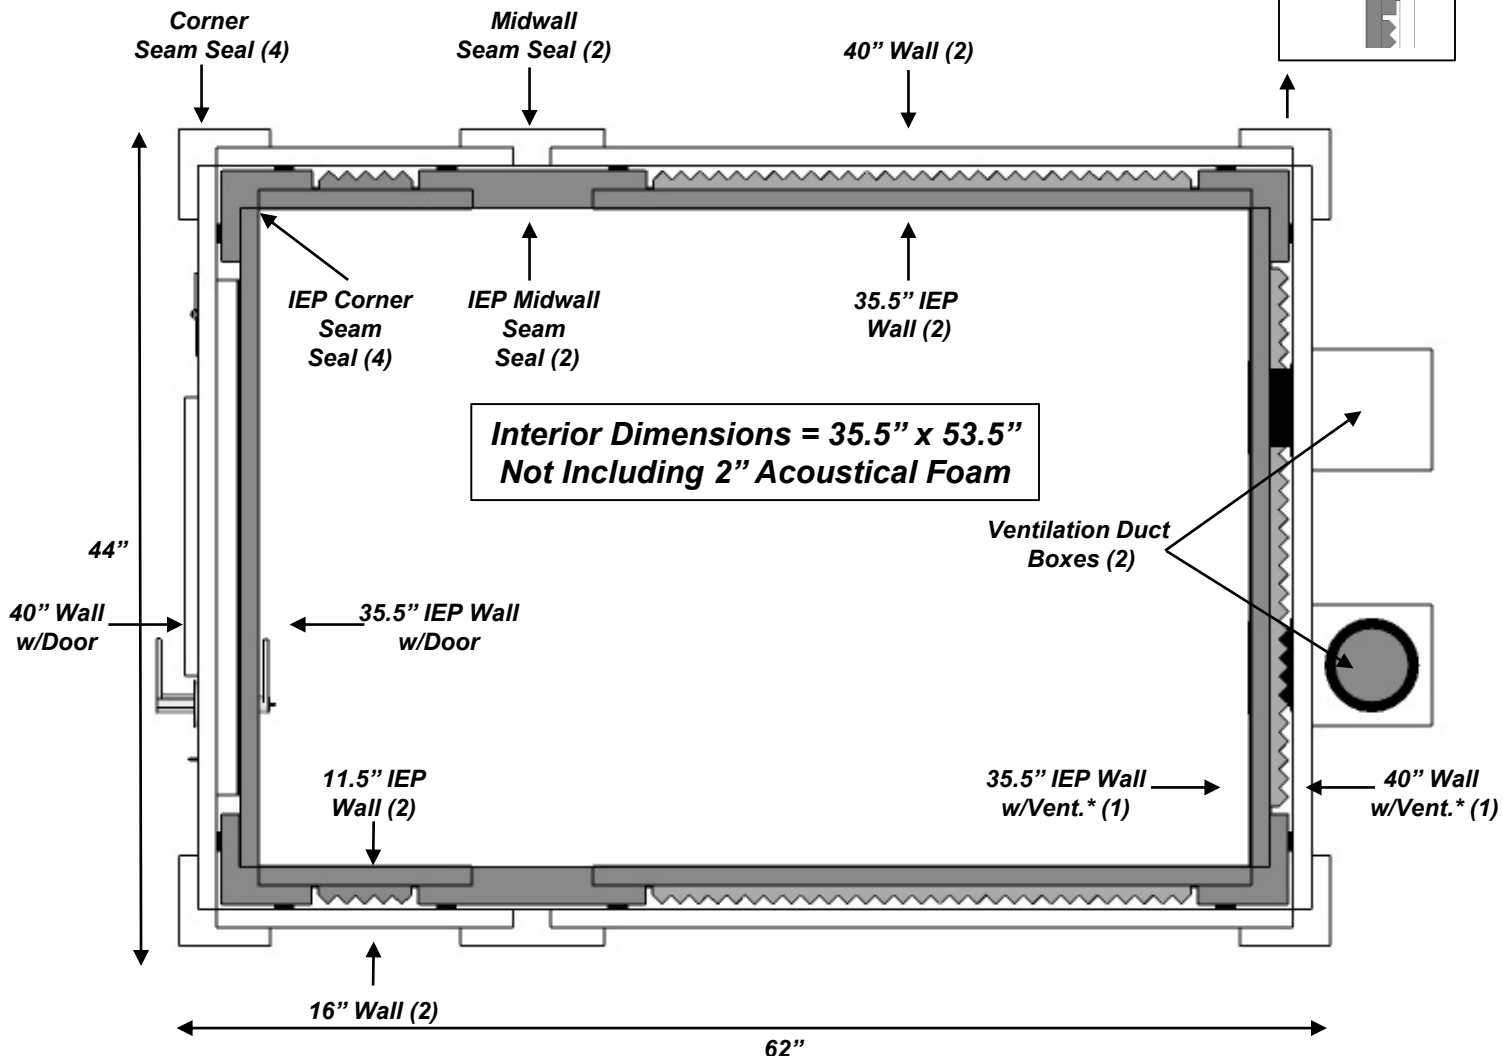

* Duct boxes protrude 5.5" past exterior dimensions. Diagram reflects S model with IEP (Isolation Enhancement Package) installed.