


**MDL 6084 E**  
**( 5' X 7' )**  
**6084 S + IEP 6084**


*All 40" Standard and 35.5" IEP wall components are interchangeable:*

- 40" Standard & 35.5" IEP solid wall
- 40" Standard & 35.5" IEP wall with window
- 40" Standard & 35.5" IEP wall with ventilation
- 40" Standard & 35.5" IEP wall with door

Enlarged view of corner seam seals

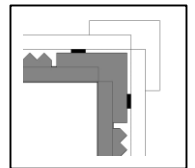

*Top-Down represents typical configuration*

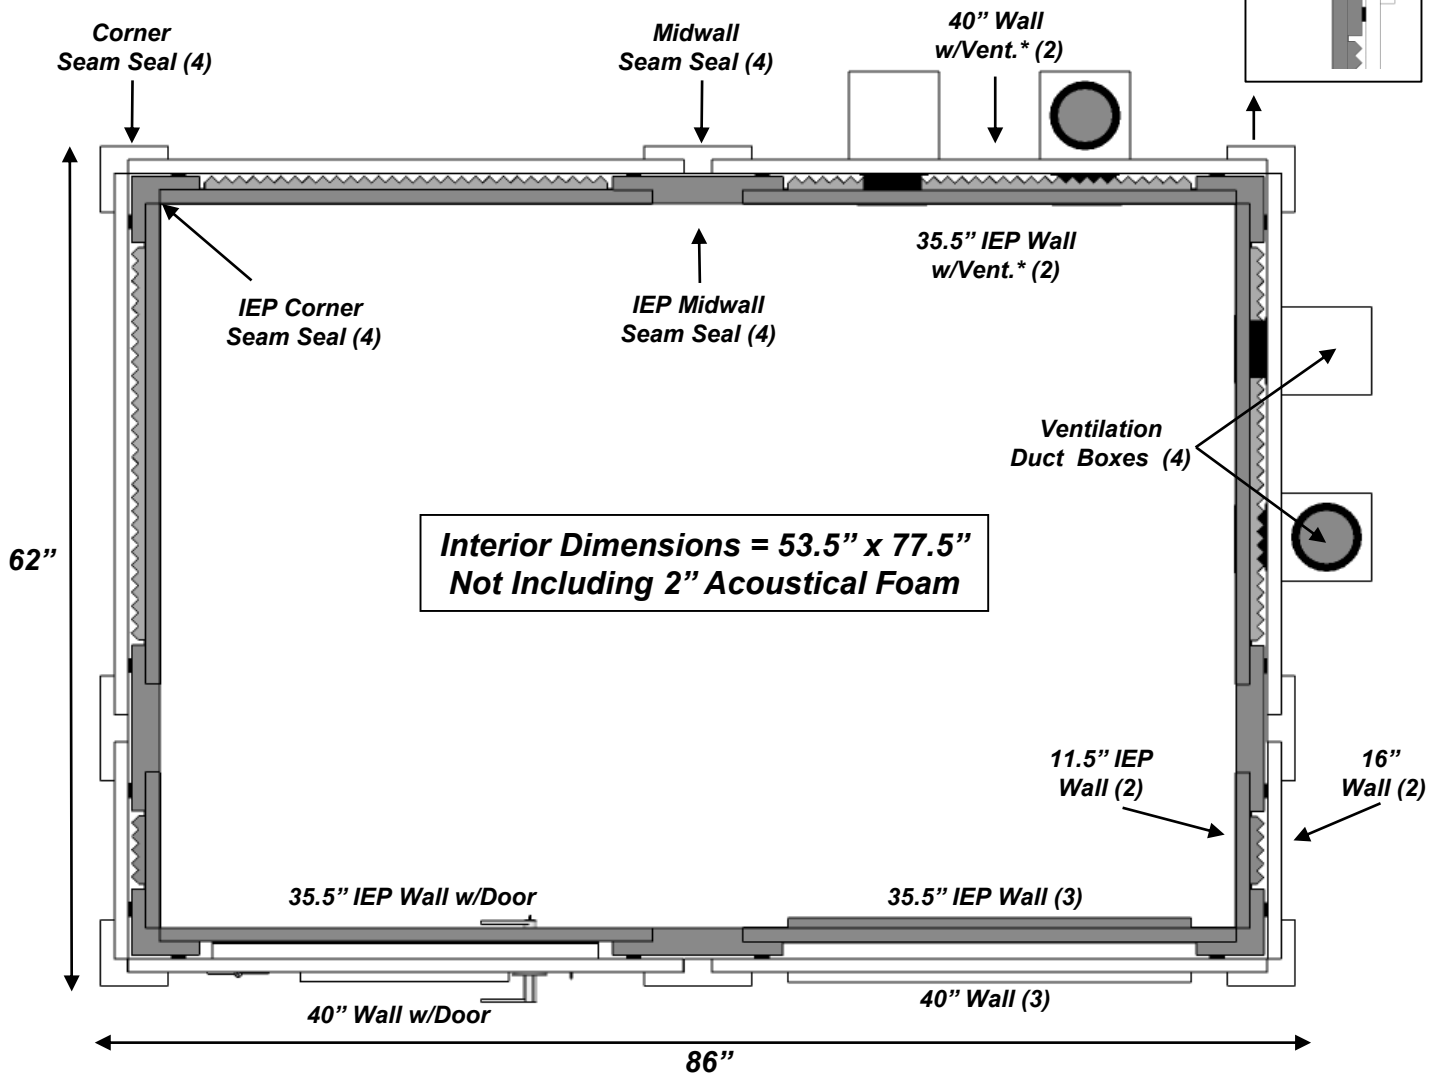

\* Duct boxes protrude 5.5" past exterior dimensions. Diagram reflects S model with IEP (Isolation Enhancement Package) installed.