


MDL 96120 E (8' X 10') 96120 S + IEP 96120


All 46" Standard and 41.5" IEP wall components are interchangeable:

- 46" Standard & 41.5" IEP solid wall
- 46" Standard & 41.5" IEP wall with window
- 46" Standard & 41.5" IEP wall with ventilation
- 46" Standard & 41.5" IEP wall with door

Enlarged view of corner seam seals

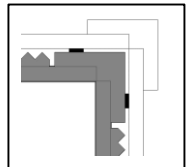

Top-Down represents typical configuration

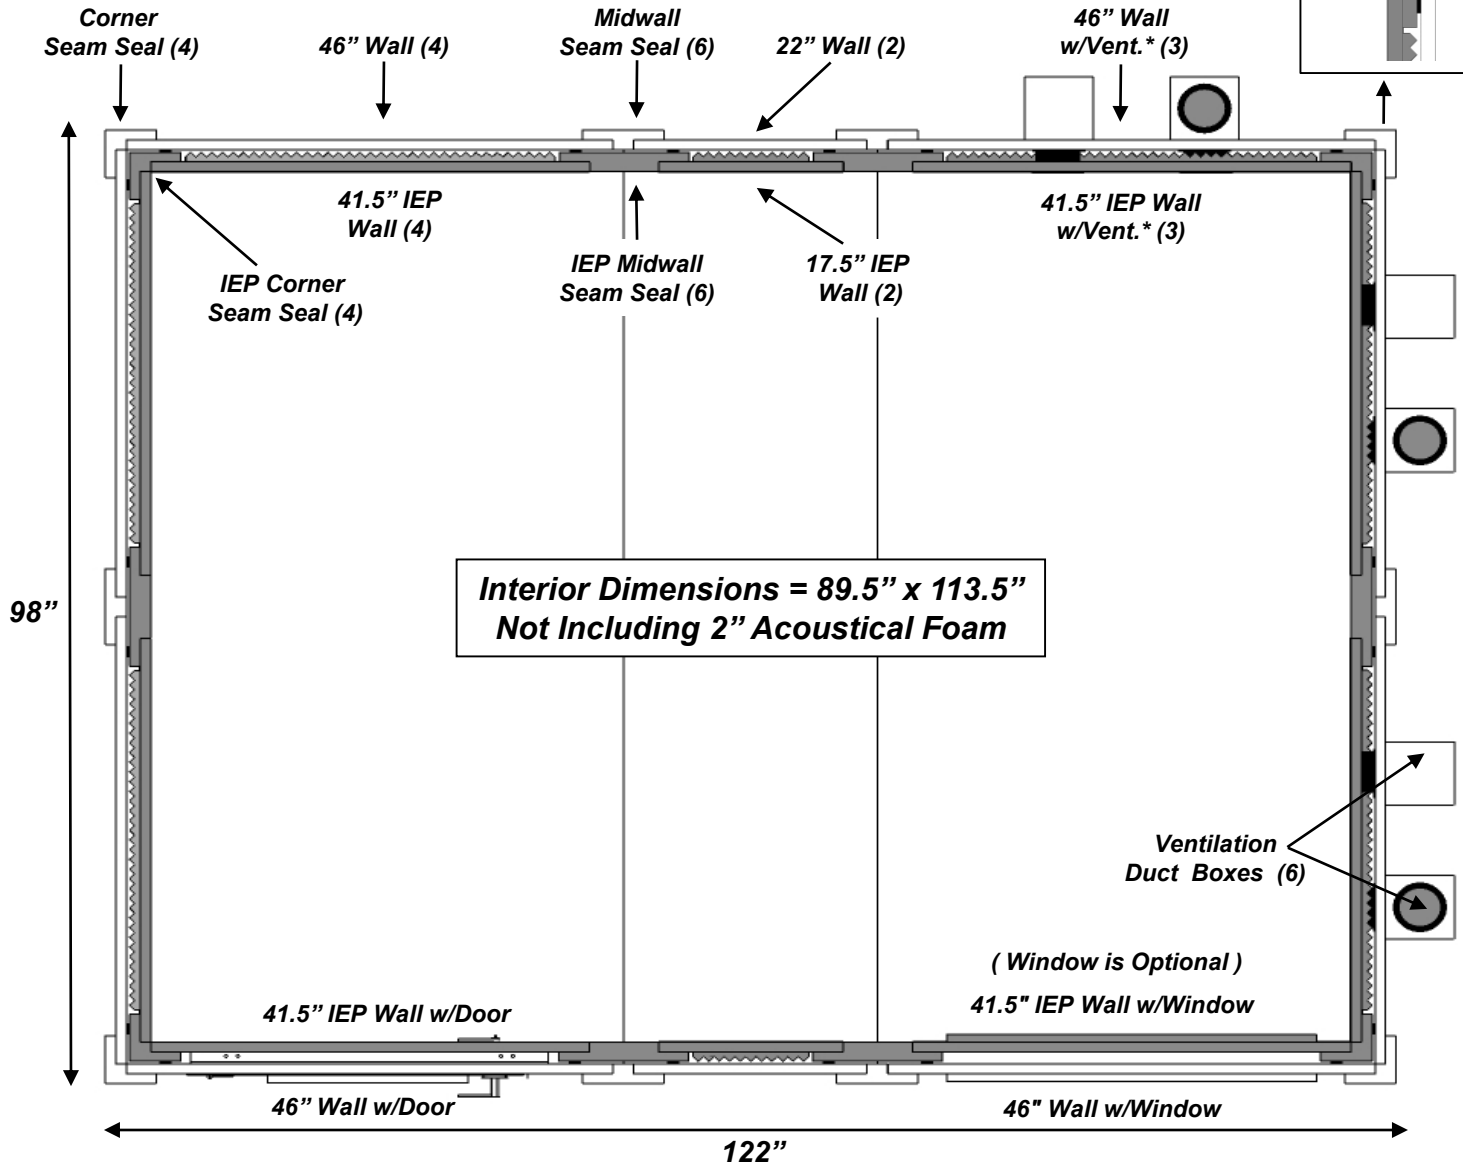

* Duct boxes protrude 5.5" past exterior dimensions. Diagram reflects S model with IEP (Isolation Enhancement Package) installed.