



MDL 96192 E (8' X 16') 96192 S + IEP 96192

All 46" Standard and 41.5" IEP wall components are interchangeable:

- 46" Standard & 41.5" IEP solid wall
- 46" Standard & 41.5" IEP wall with window
- 46" Standard & 41.5" IEP wall with ventilation
- 46" Standard & 41.5" IEP wall with door

Top-Down represents typical configuration

Enlarged view of corner seam seals

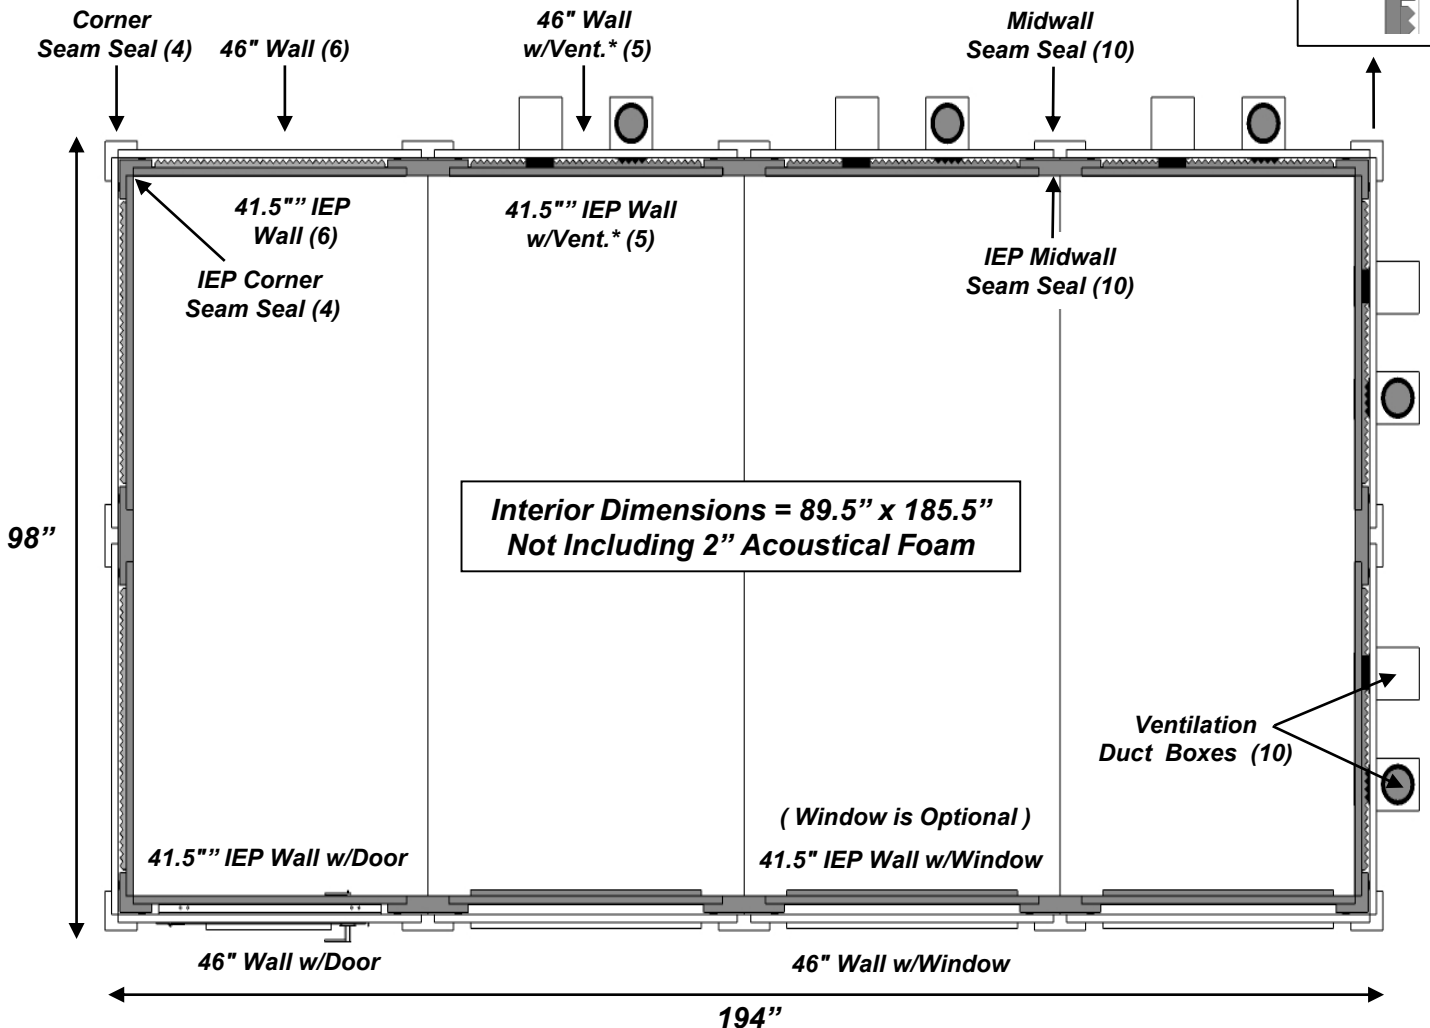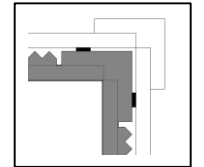

* Duct boxes protrude 5.5" past exterior dimensions. Diagram reflects S model with IEP (Isolation Enhancement Package) installed.